


Prvo Plinarsko Društvo d.o.o. Vukovar

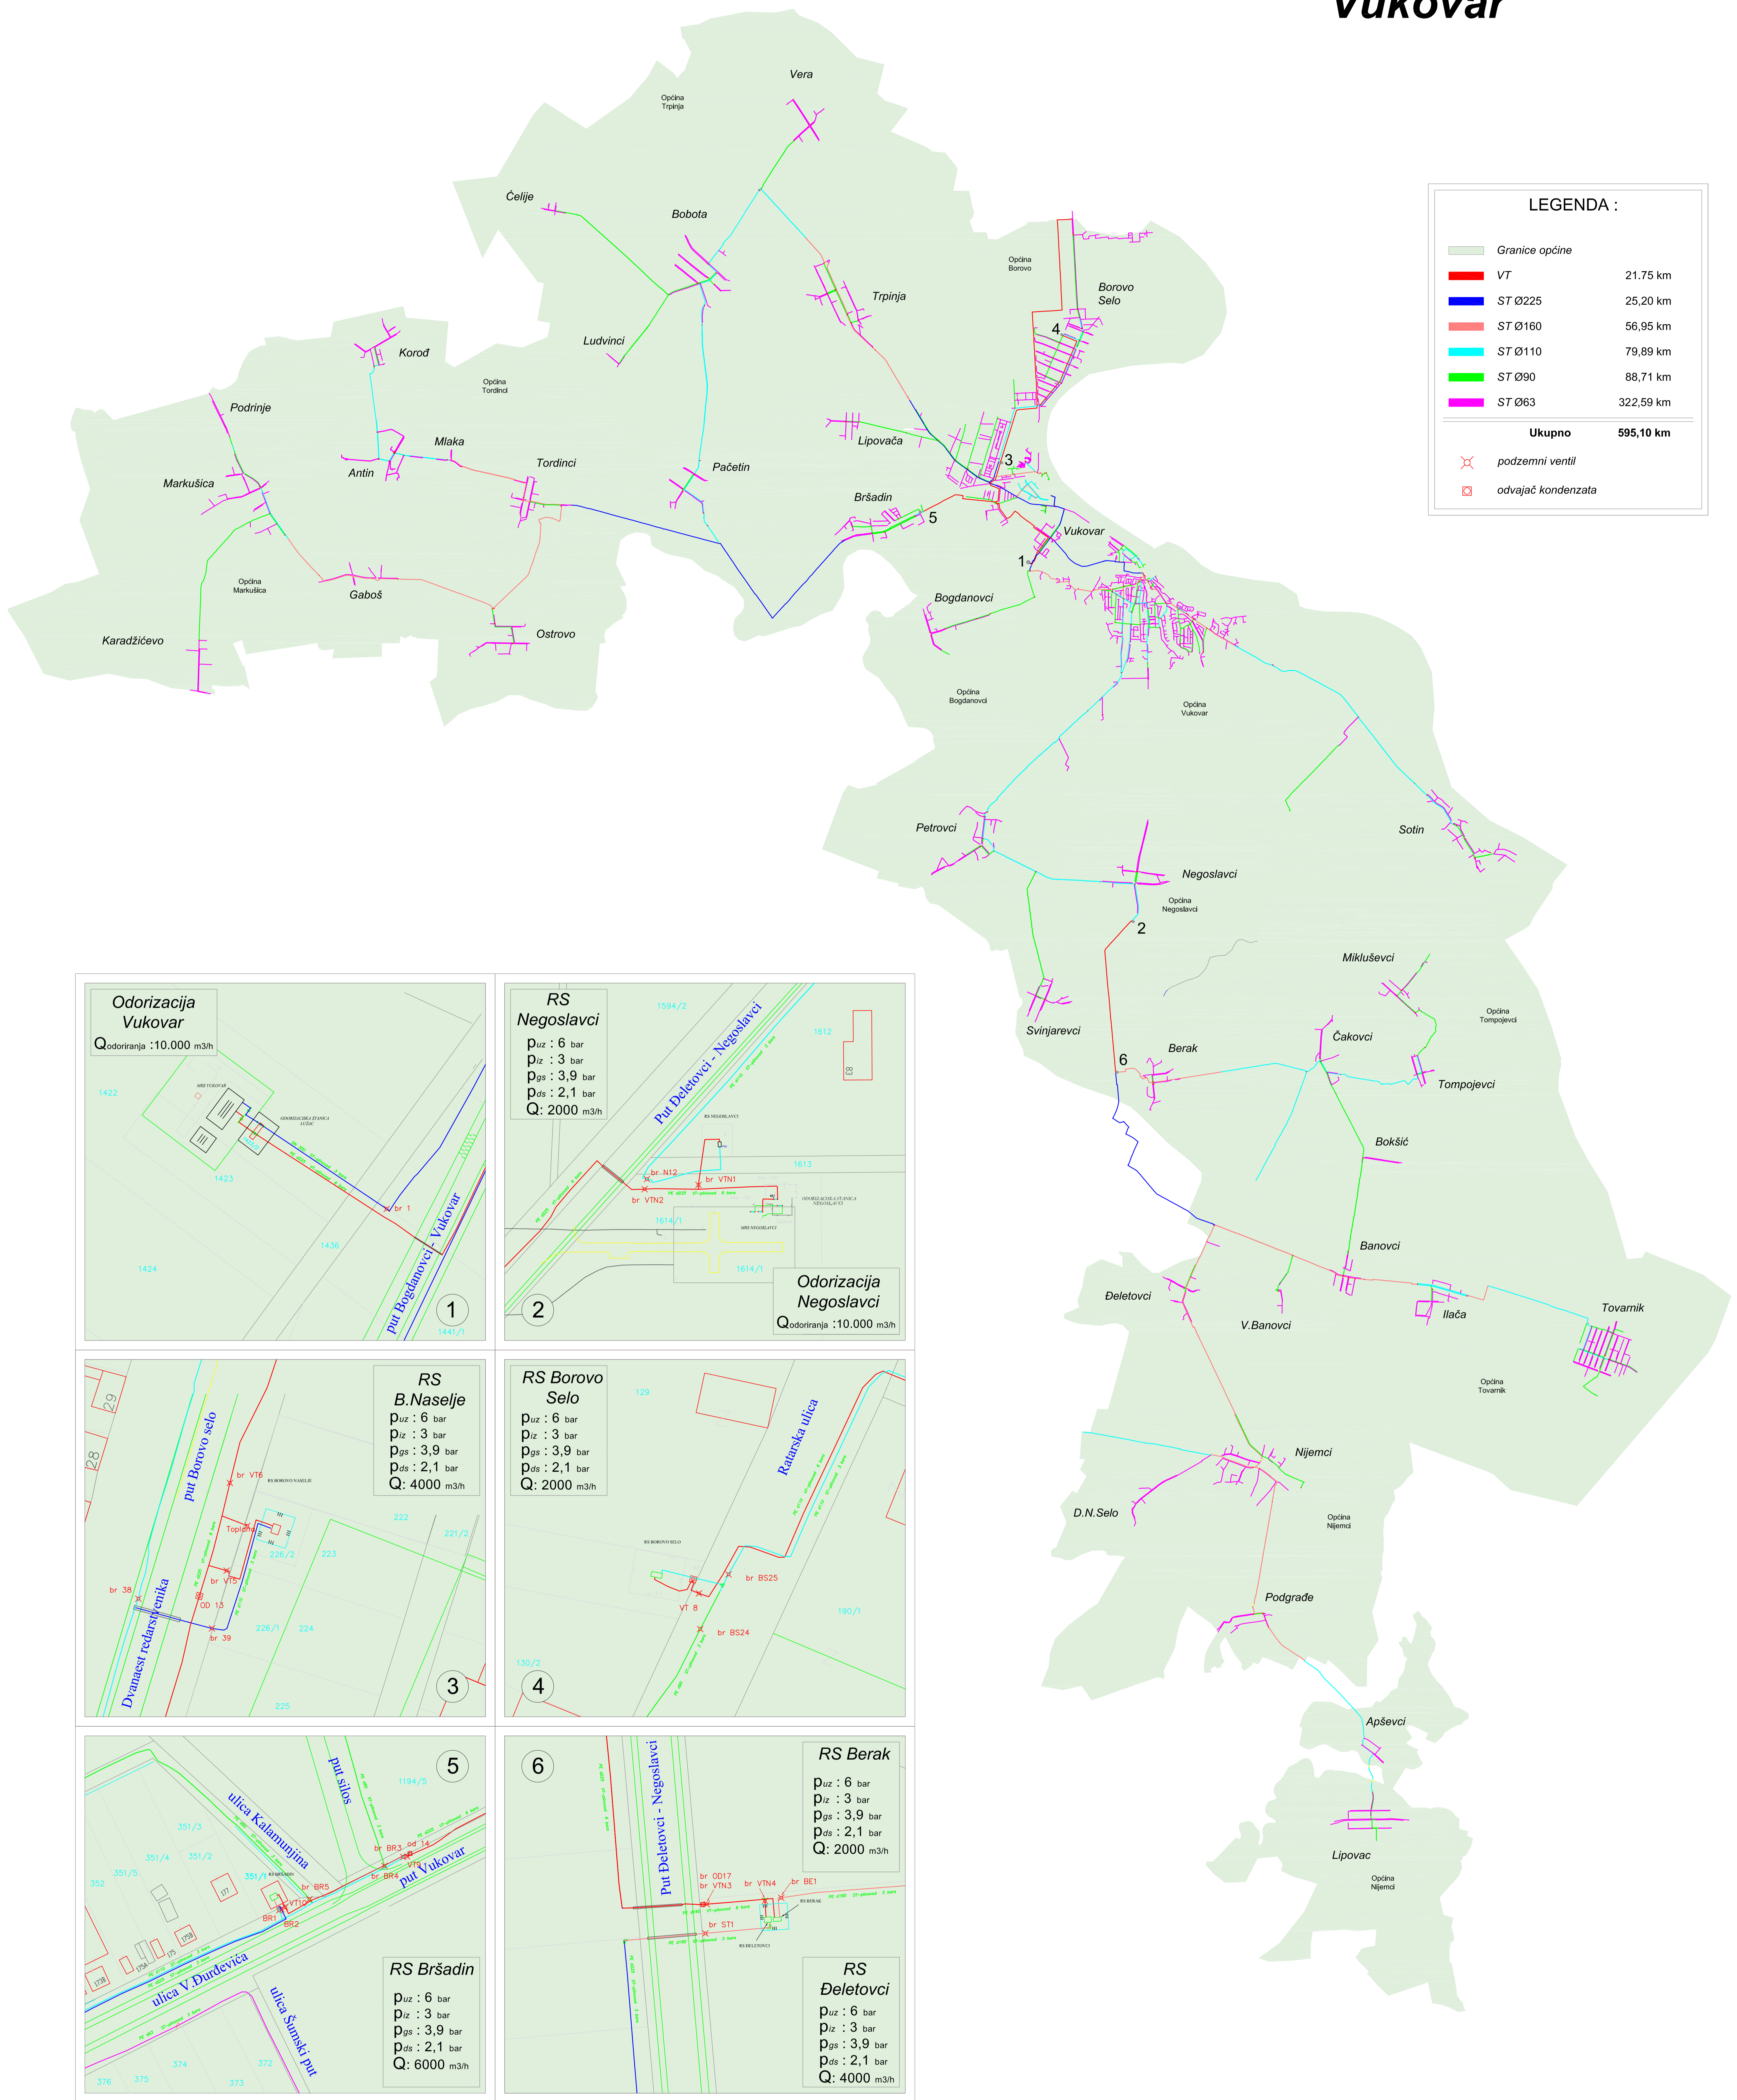

LEGENDA :

	Granice općine	
	VT	21,75 km
	ST Ø225	25,20 km
	ST Ø160	56,95 km
	ST Ø110	79,89 km
	ST Ø90	88,71 km
	ST Ø63	322,59 km
Ukupno		595,10 km
	podzemni ventil	
	odvajač kondenzata	

